


Preliminary Floor Plan

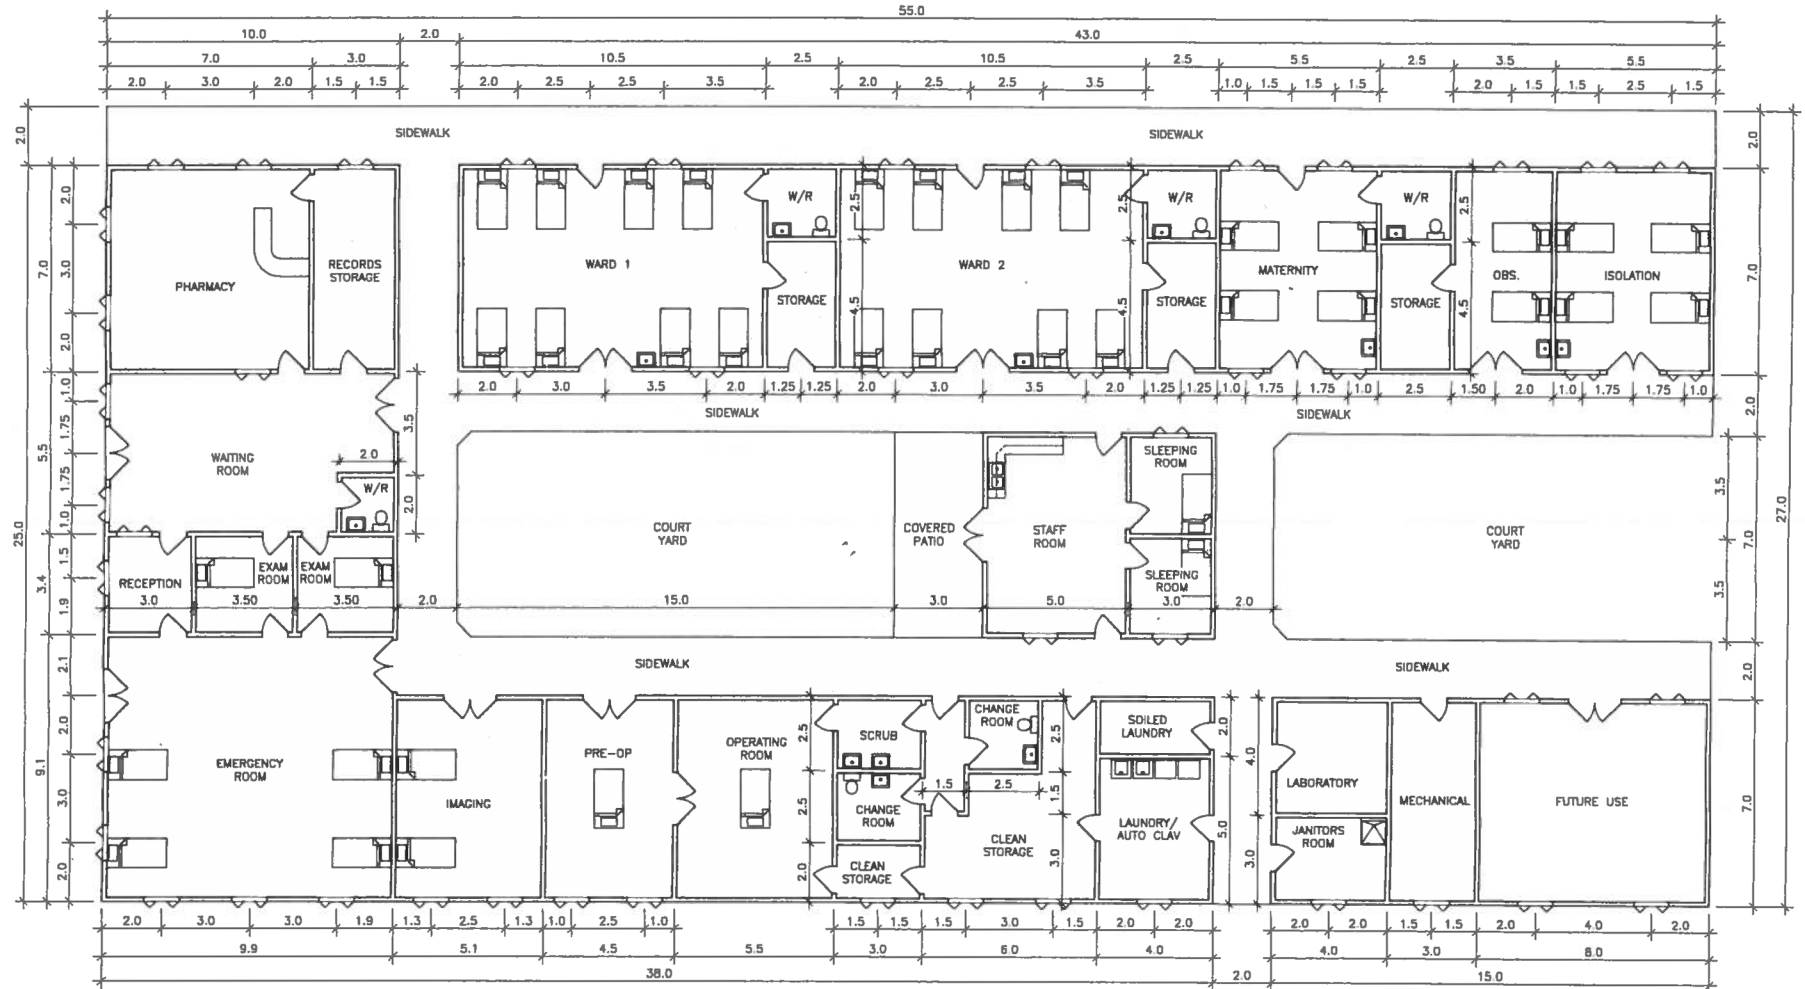

KAREN STATE MEDICAL CLINIC
PRELIMINARY FLOOR PLAN
PAGE 1 OF 2
FEB 26/15

• Nursing Station -	16,000	• Operating Room and Clean Room -	38,000	• Solar Electric -	60,000
• Pharmacy and Records -	20,000	• Lab -	20,000	• Diesel generator -	20,000
• Waiting and Reception -	18,500	• Ward 1 -	18,000	• Landscaping -	15,000
• Examining Rooms -	17,500	• Ward 2 -	18,000	• Lecture hall and Library	65,000
• Emergency Room -	25,000	• Maternity Ward -	20,000	• Staff Housing - (X 6 Units) -	10,000 per
• Imaging Room -	36,000	• Isolation Ward -	20,000	• Student Housing - (X 8 units) -	10,000 per